




2 Front Elevation
1:70

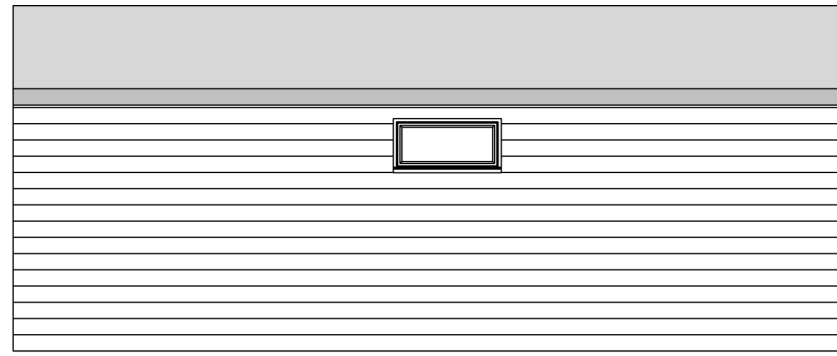



4 Side 1 Elevation
1:70

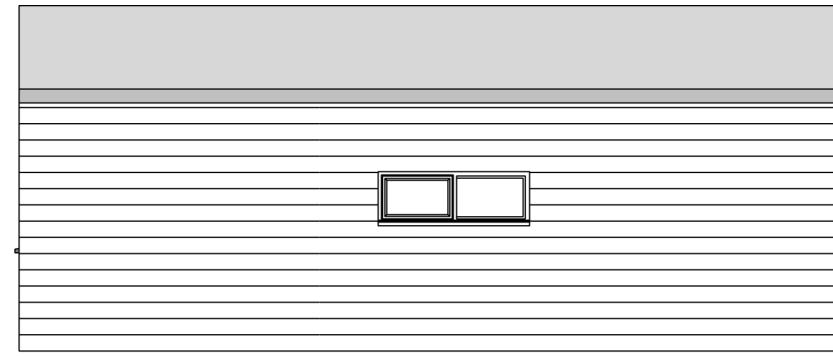

5 Side 2 Elevation
1:70

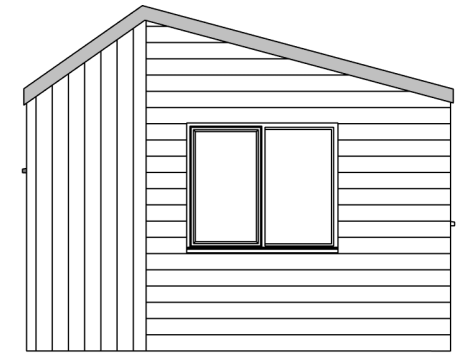

3 Rear Elevation
1:70

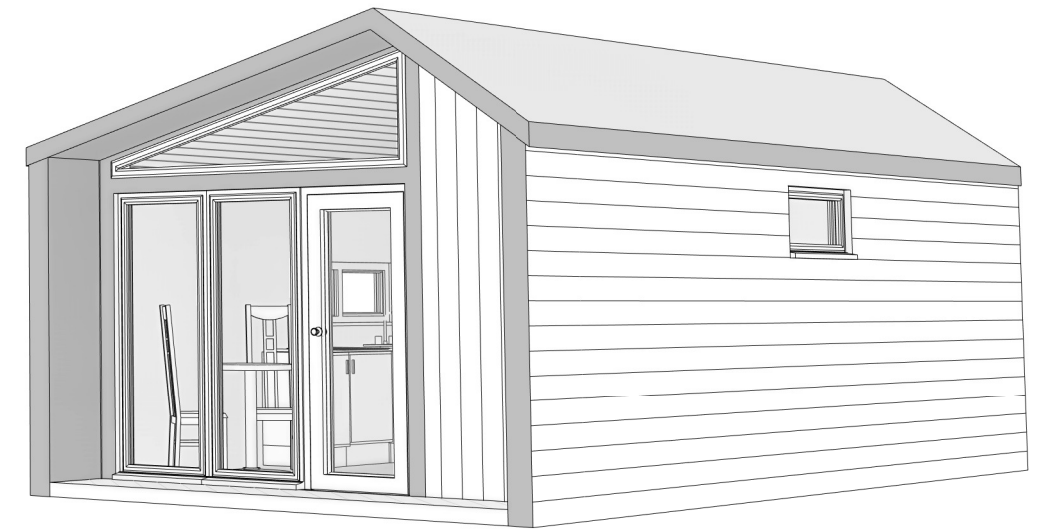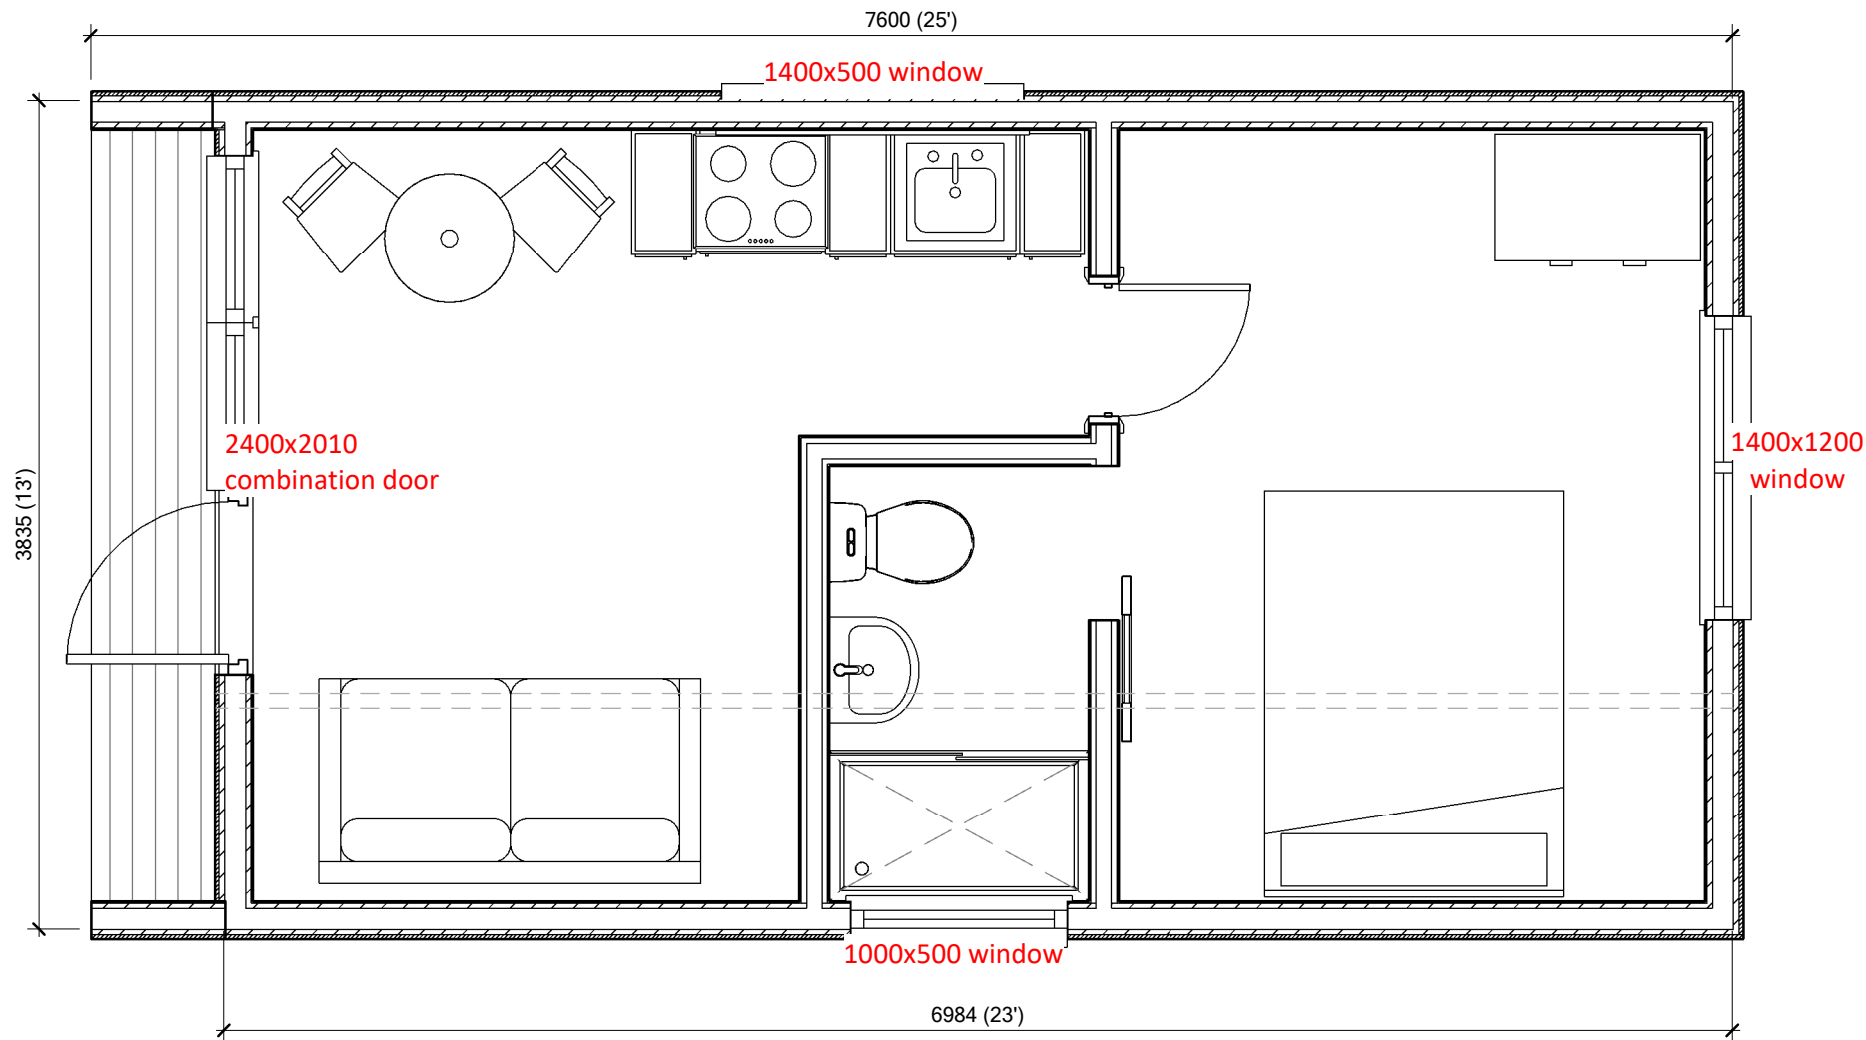

1 01 FFL
1:35

Rev	Description		
Client			
Drawing Title			
OS-GP-S4			
Sheet Title			
General Arrangement			
DRAFT/FOR APPROVAL/ISSUED			
DRAWN	JH	Drawing No:	Rev:
DATE	02.09.22	XX-XX	
SHEET No	01		